
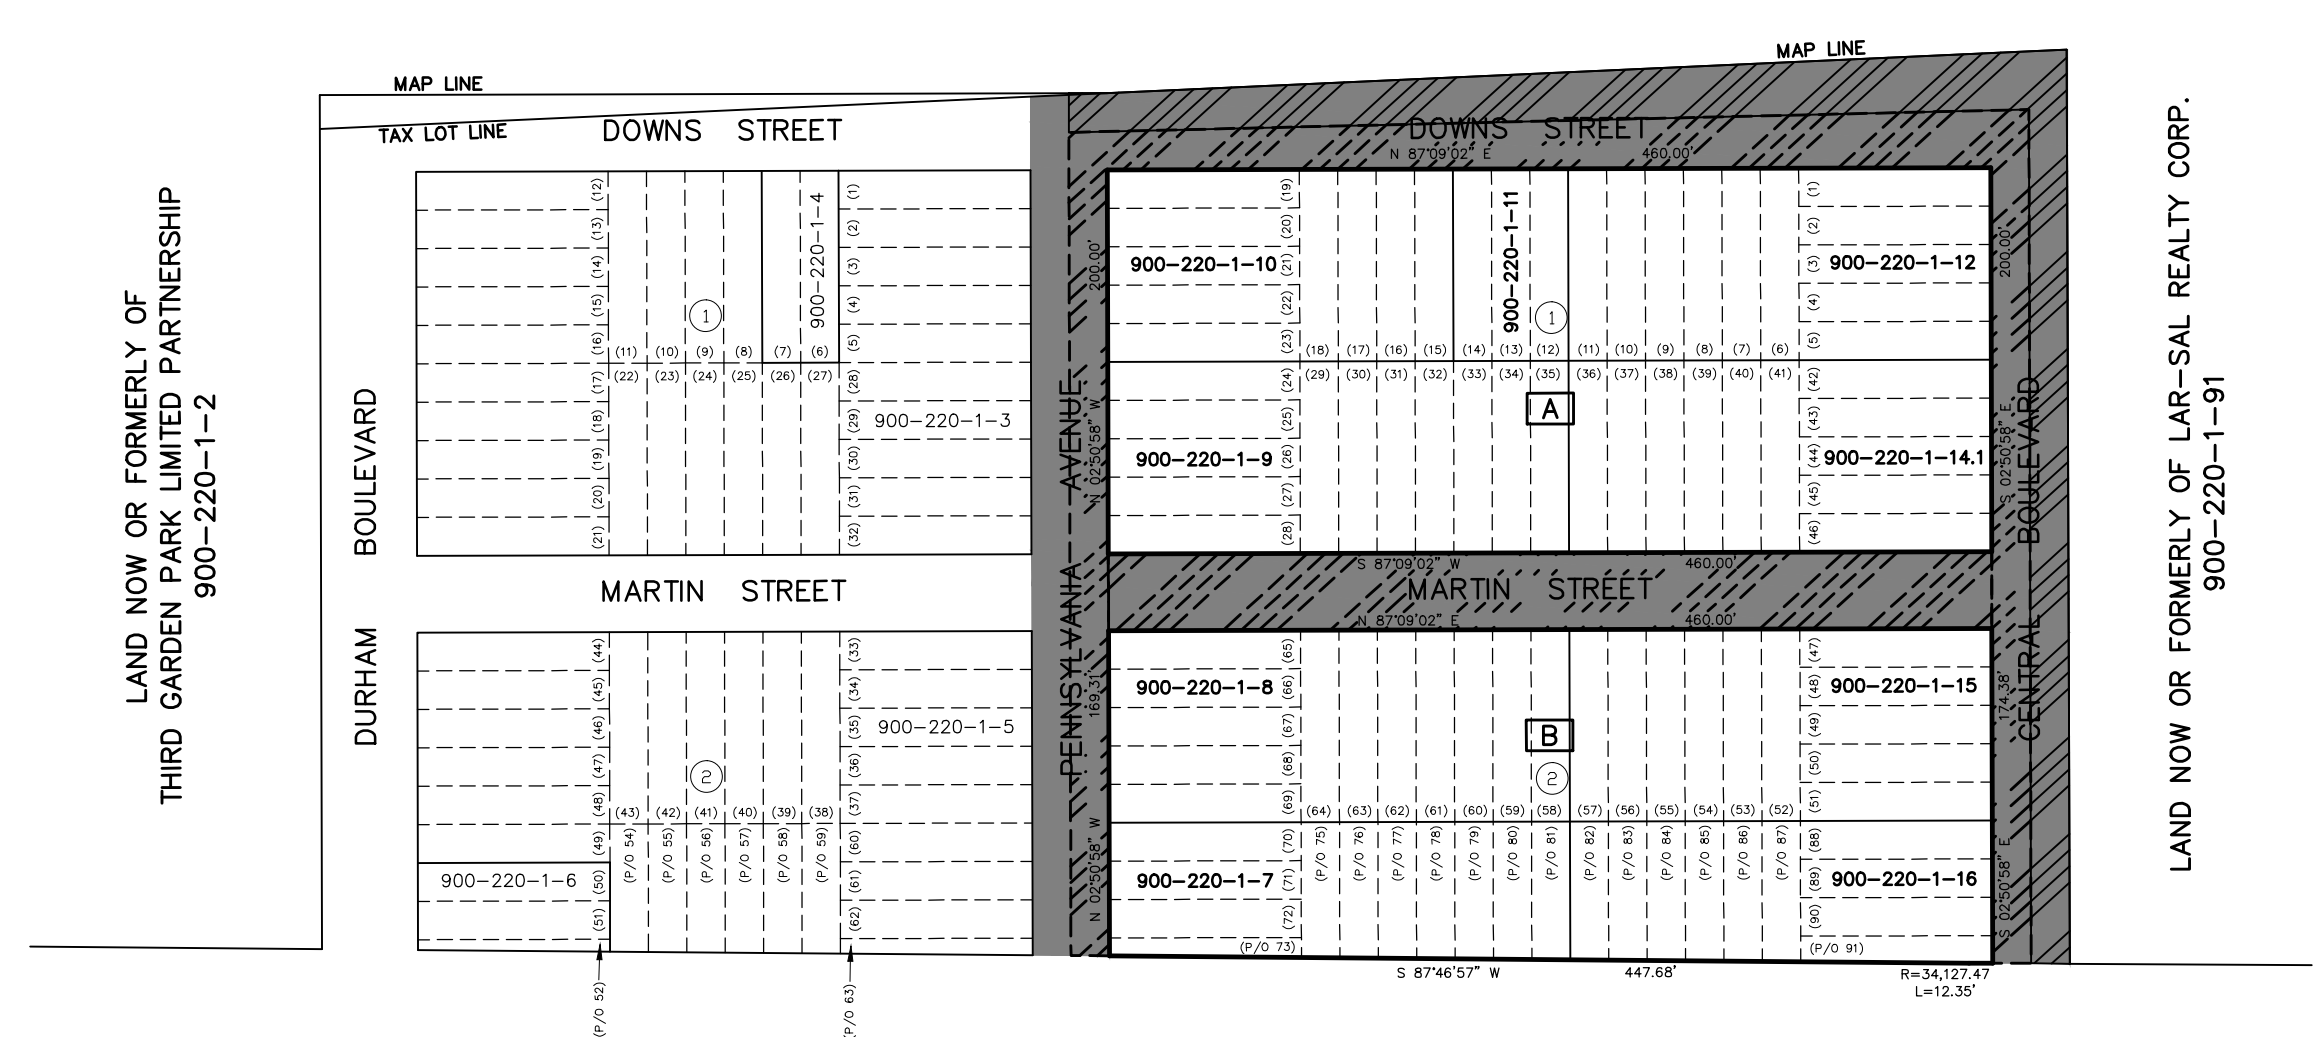
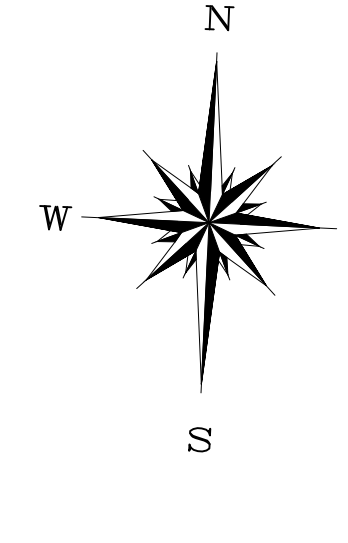
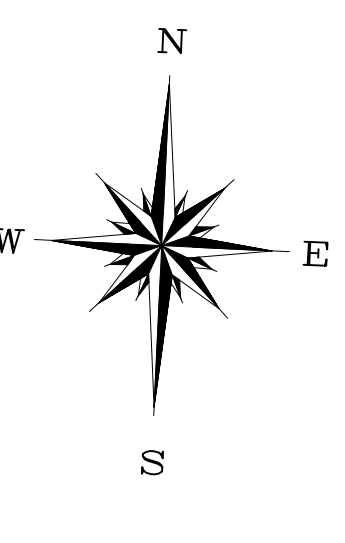
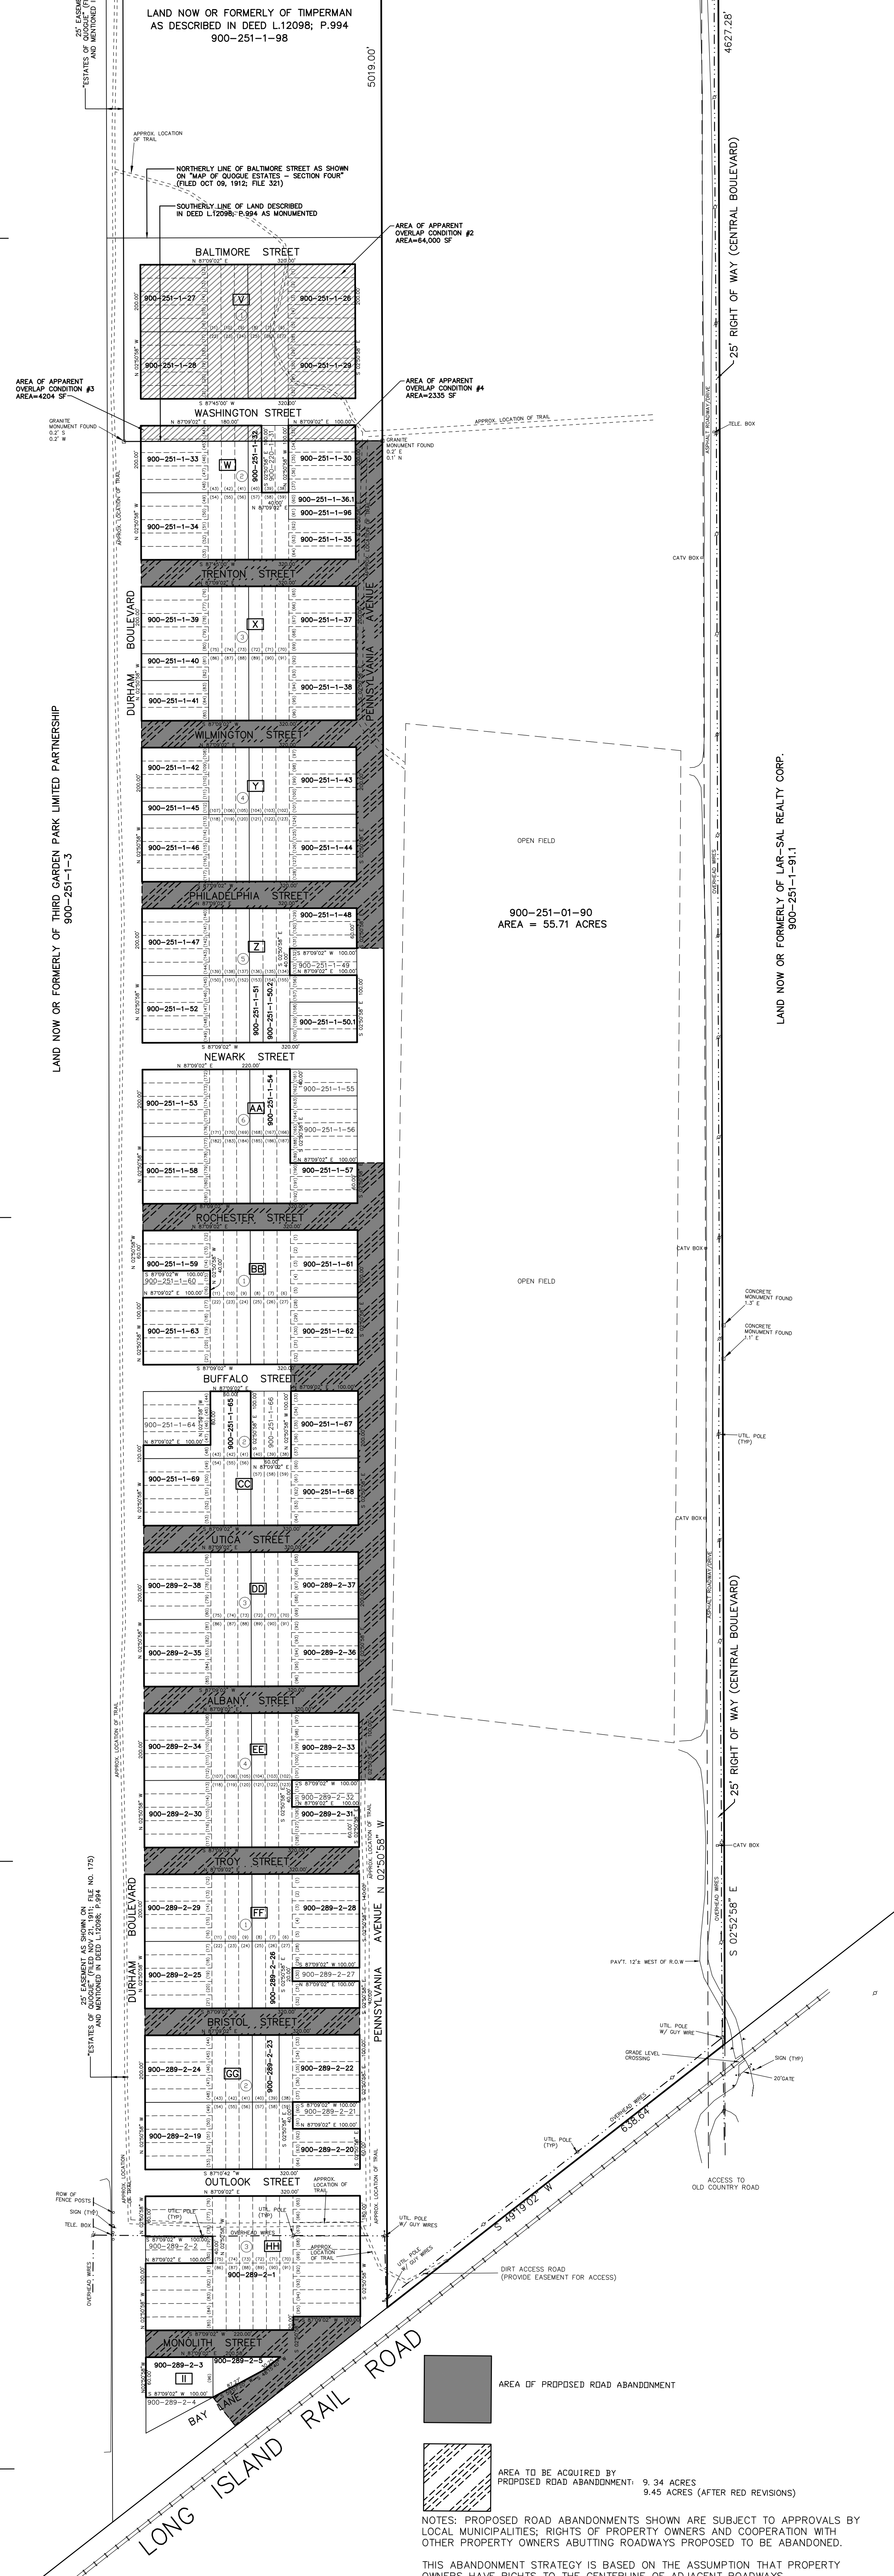


MATCH LINE

MATCH LINE

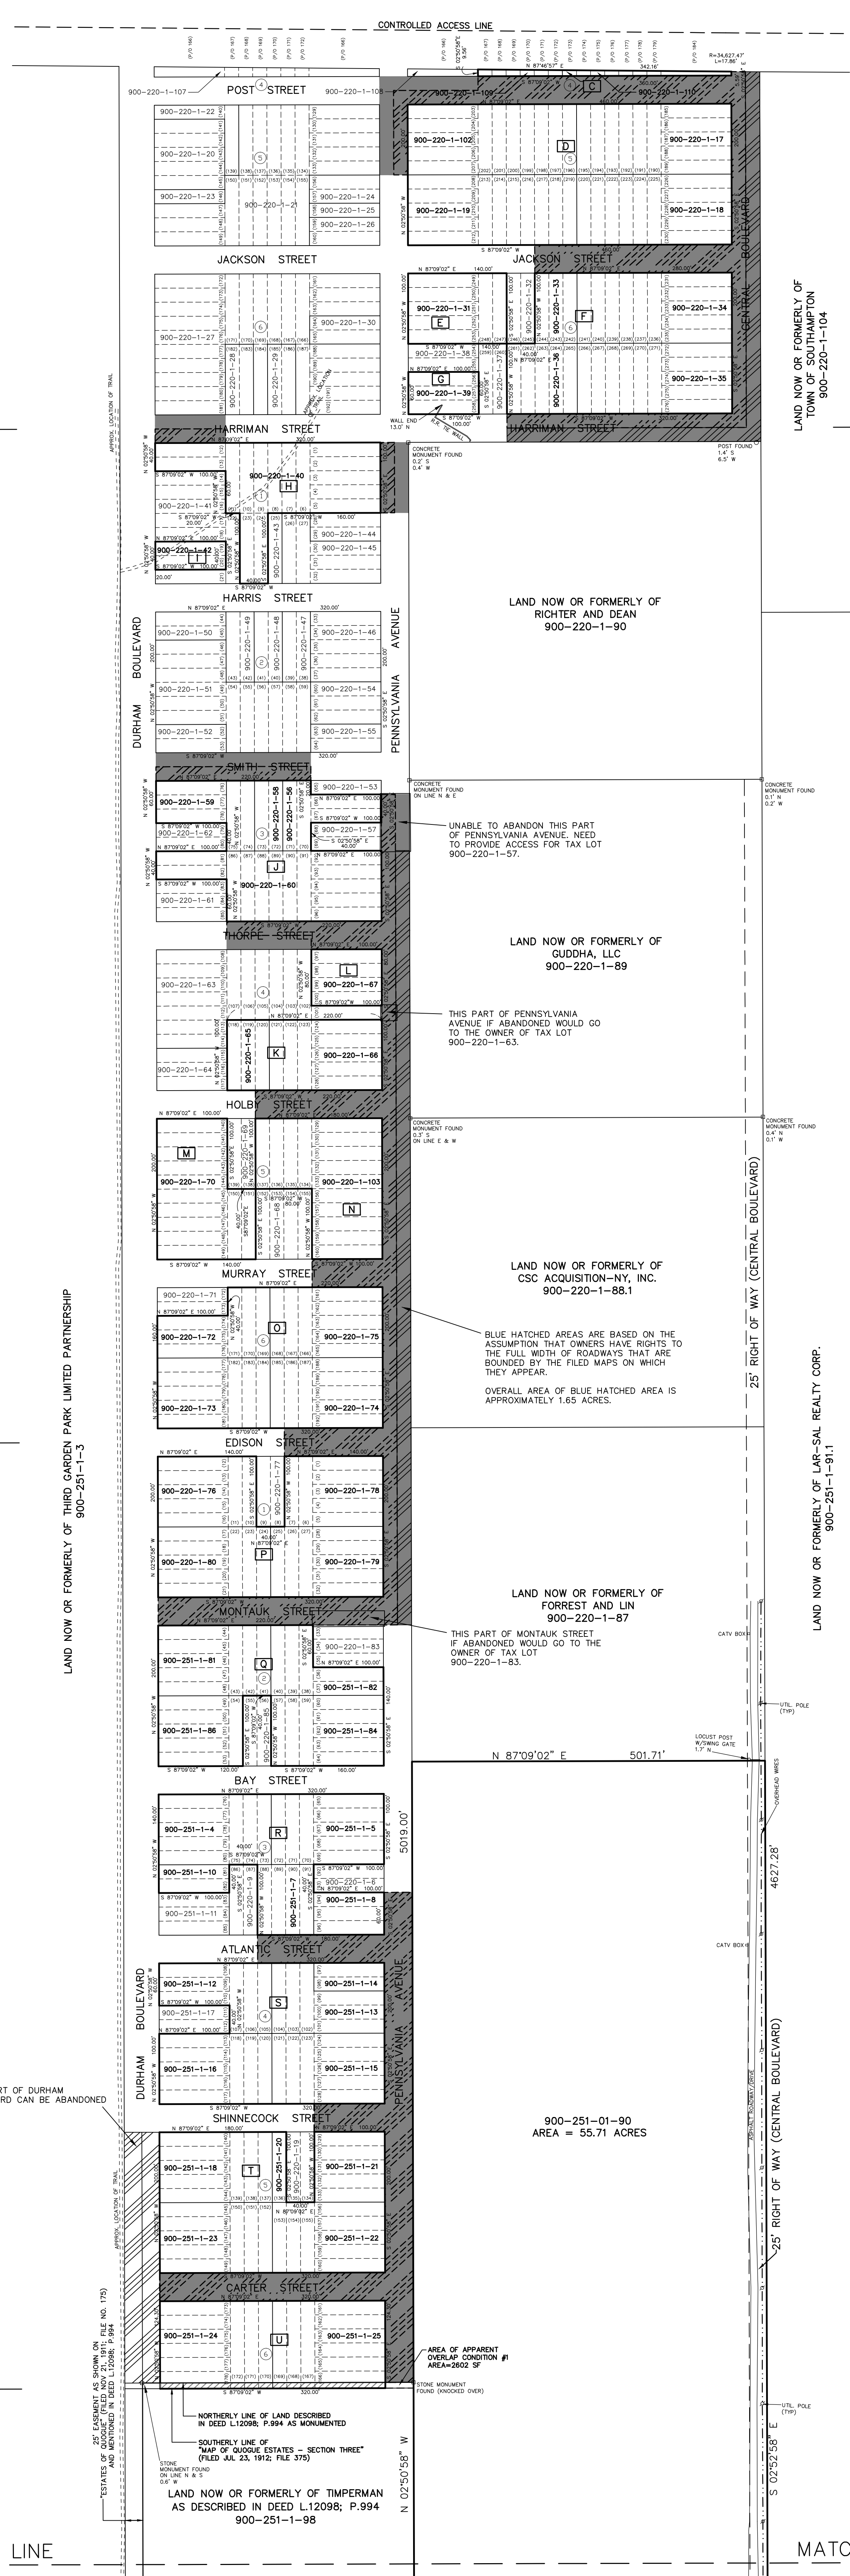

### SUNRISE HIGHWAY (NEW YORK STATE ROUTE 27)



**TABLE OF AREAS**

PARCEL	DISTRICT	SECTION	BLOCK	LOT	AREA
TOTAL OF AREAS IN TABLE: 38.54 ACRES (1,678,817 SF)  
 AREA OF TAX LOT 900-251-1-90: 55.71 ACRES  
 TOTAL AREA: 94.25 ACRES  
 LESS AREA OF APPARENT OVERLAP CONDITIONS: 1.68 ACRES (73,141 SF)  
 SUB TOTAL NET AREA: 92.57 ACRES  
 SUB TOTAL NET AREA PROPOSED ABANDONMENT: 9.34 ACRES  
 TOTAL NET AREA: 101.91 ACRES

**ROAD ABANDONMENT STRATEGY #1**  
 SITUATED AT  
 EAST QUOGUE  
 TOWN OF SOUTHAMPTON, SUFFOLK COUNTY, NEW YORK

DATE: 10/26/14  
 DATE: 10/26/14  
 FILE NO.: 14033  
 FILE NO.: 900-250  
 CAD: PARLATO  
 SCALE: 1"=100'  
 SHEET: 2 OF 2

**NELSON & POPE**  
 ENGINEERS • DESIGNERS • SURVEYORS  
 575 WALT WHITMAN ROAD, MELVILLE, NY 11767-2588  
 (631) 427-9665 FAX (631) 427-9620

**NOTES:**

LOT NUMBERS IN PARENTHESES ( ) REFER TO FILED MAP LOTS.

THE OFFSETS (OR DIMENSIONS) SHOWN HEREON FROM THE STRUCTURES TO THE PROPERTY LINES ARE FOR A SPECIFIC PURPOSE AND USE AND THEREFORE ARE NOT INTENDED TO GUIDE THE CONSTRUCTION OF FENCES, RETAINING WALLS, POOLS, PLANTING AREAS, BUILDINGS, BUILDING ADDITIONS AND CONSTRUCTION OF ANY OTHER IMPROVEMENTS.

IT IS A VIOLATION OF NEW YORK STATE EDUCATION LAW ARTICLE 145, PROFESSIONAL ENGINEERING AND LAND SURVEYING, SECTION 7209, FOR ANY PERSON, UNLESS HE IS ACTING UNDER THE DIRECTION OF A LICENSED PROFESSIONAL ENGINEER OR LAND SURVEYOR, TO ALTER AN ITEM IN ANY WAY, IF AN ITEM BEARING THE SEAL OF AN ENGINEER OR LAND SURVEYOR IS ALTERED, THE ALTERING ENGINEER OR LAND SURVEYOR SHALL AFFIX TO THE ITEM HIS SEAL AND THE NOTATION "ALTERED BY" FOLLOWED BY HIS SIGNATURE AND THE DATE OF SUCH ALTERATION, AND A SPECIFIC DESCRIPTION OF THE ALTERATION.

THIS DRAWING WAS PREPARED FOR LAND PLANNING PURPOSES AND IS NOT TO BE CONSIDERED AN ACTUAL SURVEY OF THE PROPERTIES SHOWN.

SURVEY MAP DEPICTS ONLY THOSE EASEMENTS, IMPROVEMENTS AND OTHER INFORMATION OF WHICH THE SURVEYOR IS AWARE. ANY OTHER PHYSICAL OR RECORDED EASEMENTS NOT SHOWN, ARE NOT CERTIFIED.

UNDERGROUND, OVERHEAD AND GROUND LEVEL UTILITIES ARE NOT GUARANTEED AS TO COMPLETENESS, ACCURACY, EXISTENCE, EXACT LOCATION, TYPE OR USE, ACTIVE OR INACTIVE. VERIFICATION IS MANDATORY WITH MUNICIPAL, AGENCIES AND/OR PUBLIC OR PRIVATE UTILITY COMPANIES PRIOR TO CONSTRUCTION AND/OR EXCAVATION.

PREPARED MAPPING DOES NOT DEPICT GROUND SURFACE, OR SUB SURFACE CONDITIONS IF ANY, INCLUDING BUT NOT LIMITED TO WETLANDS, WATER COURSES, SOIL CONDITIONS, VEGETATION, TREES, PATHS, DEBRIS OR ANY OTHER CONDITIONS OTHER THAN VISIBLE PERMANENT STRUCTURES.

TITLE REPORT NOT PROVIDED FOR PREPARATION OF SURVEY.

COPYRIGHT © NELSON & POPE, ENGINEERS AND SURVEYORS. ALL RIGHTS RESERVED. NO PART OF THIS DRAWING MAY BE REPRODUCED BY PHOTOCOPYING, RECORDING OR BY ANY OTHER MEANS, OR STORED, PROCESSED OR TRANSMITTED IN OR BY ANY COMPUTER OR OTHER SYSTEM WITHOUT THE PRIOR WRITTEN PERMISSION OF THE SURVEYOR.